



REPEATER STATION

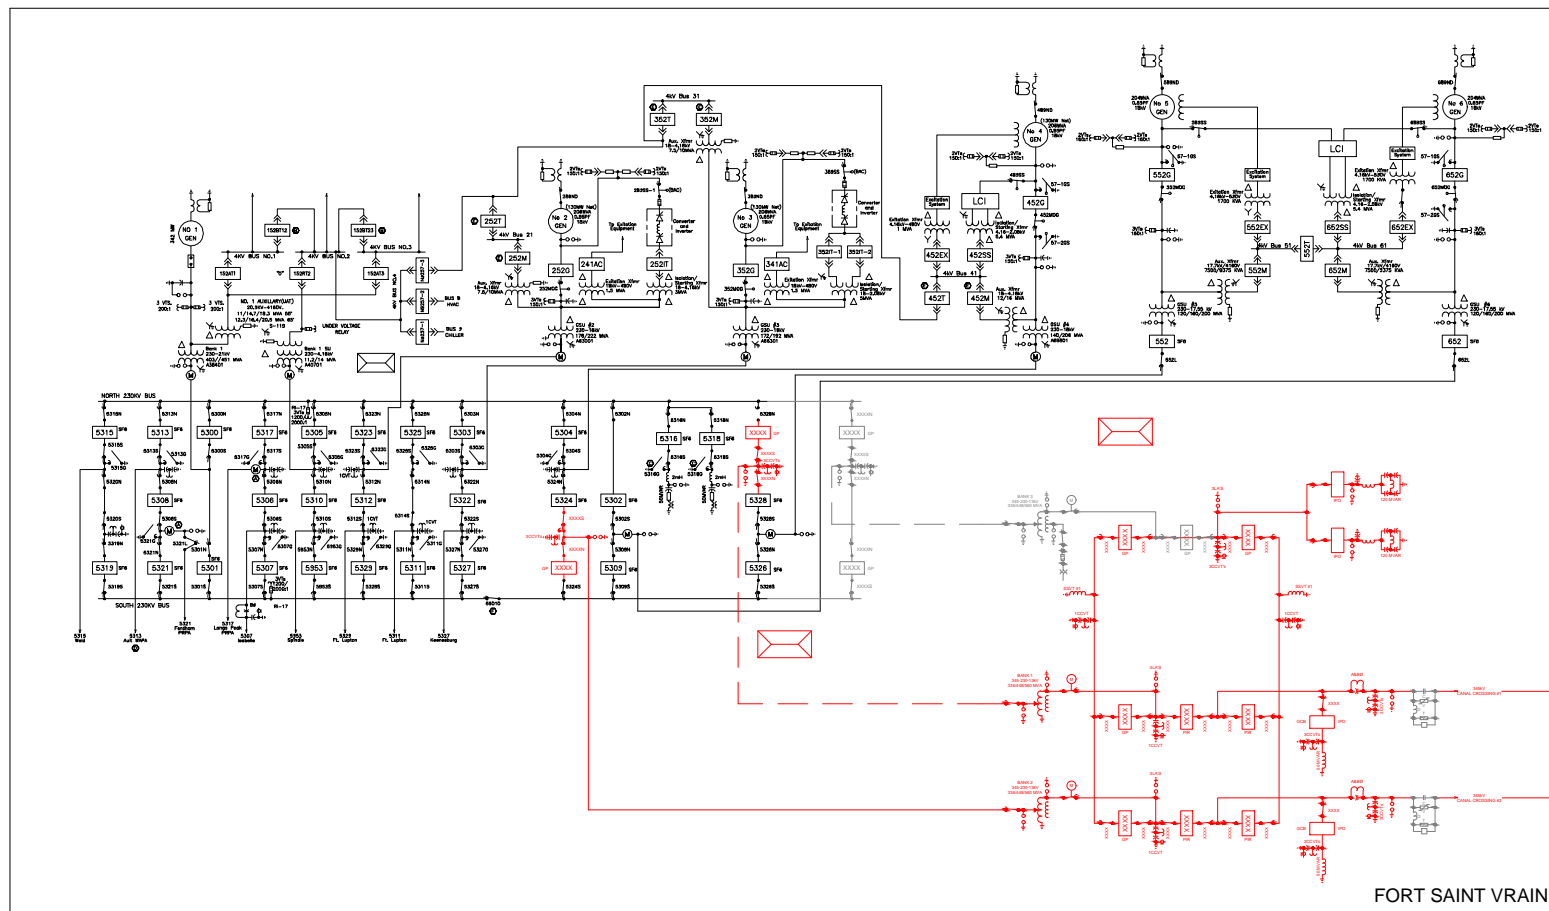


FORT SAINT VRAIN

REPEATER STATION

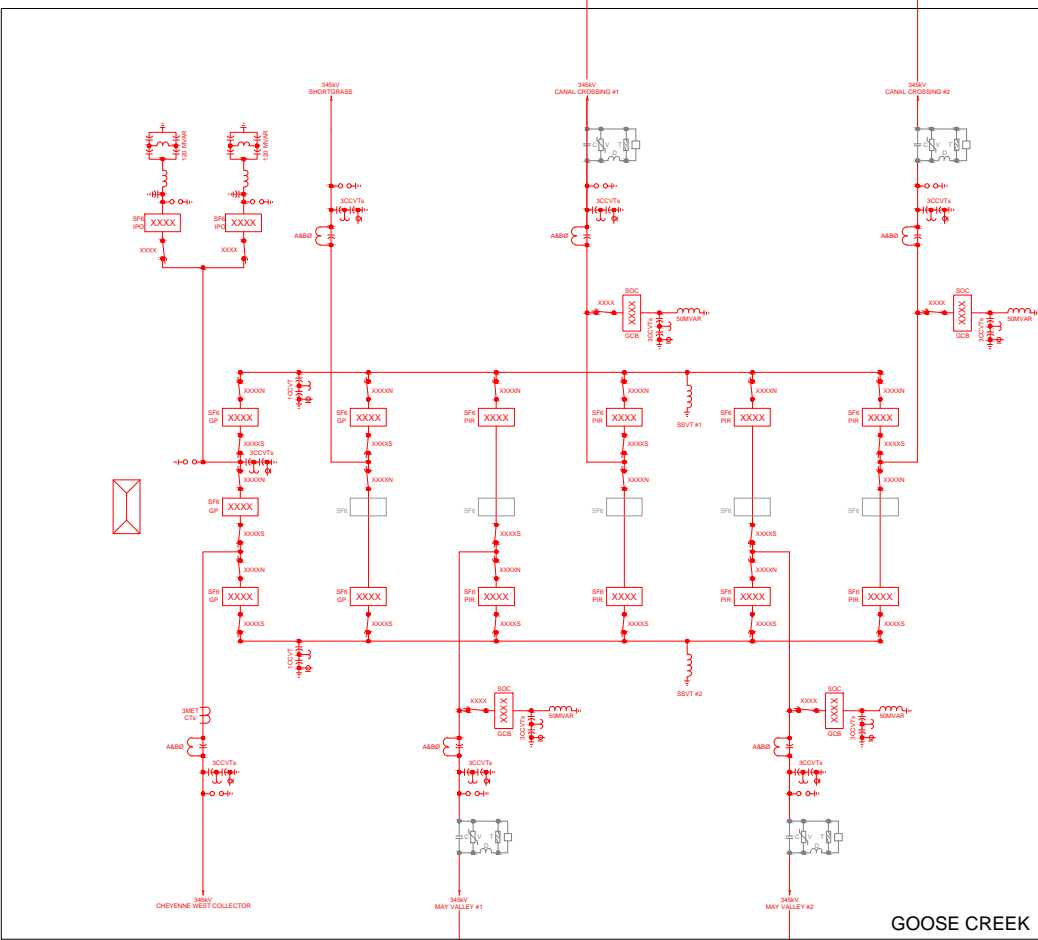


GOOSE CREEK

REPEATER STATION

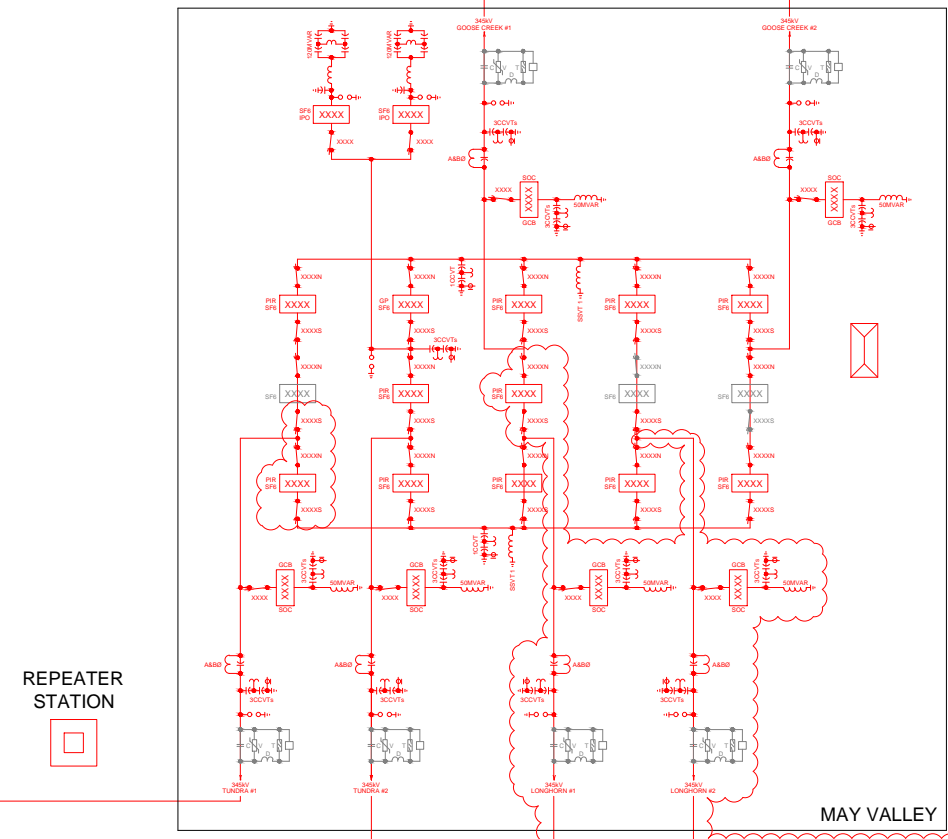


MAY VALLEY


REPEATER STATION

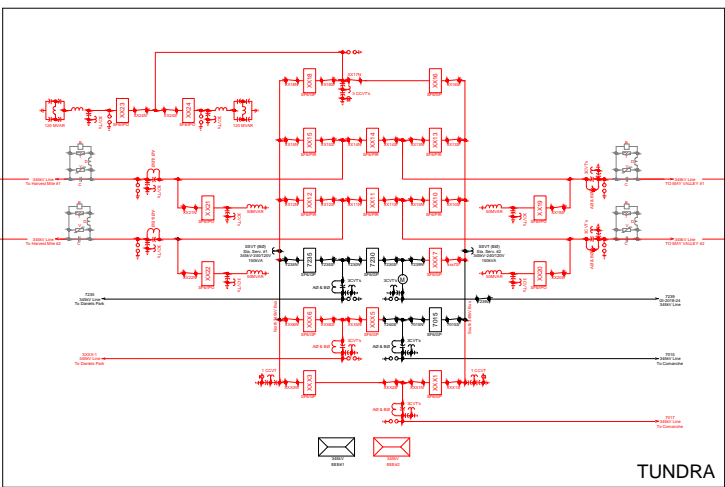

TUNDRA

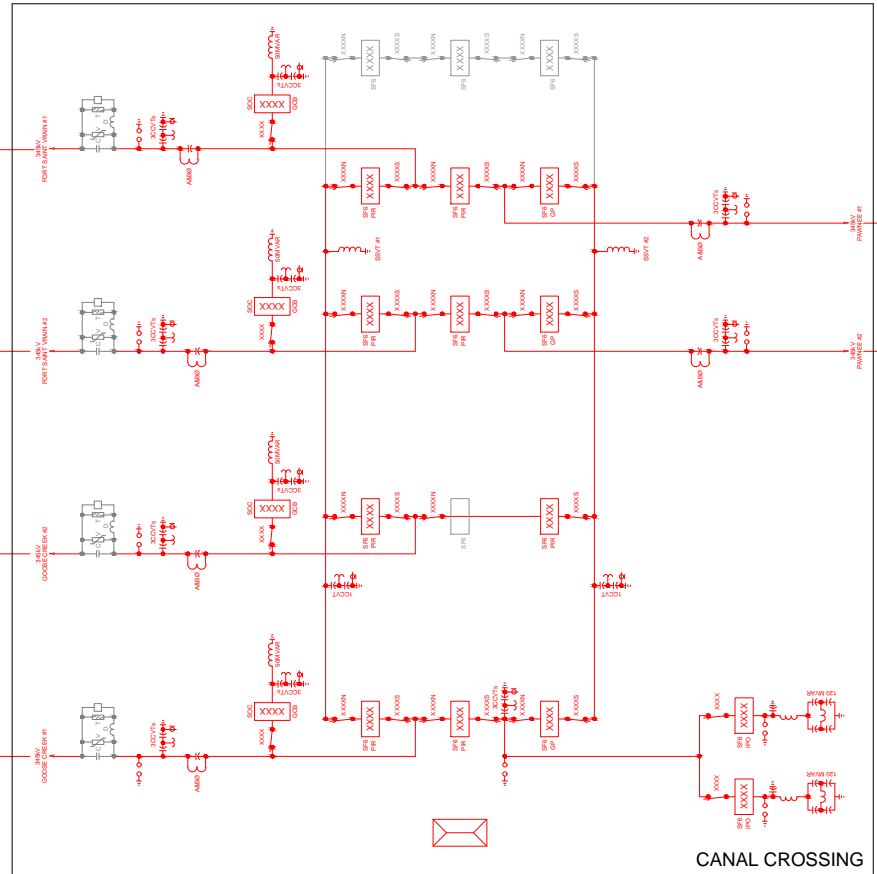


CANAL CROSSING

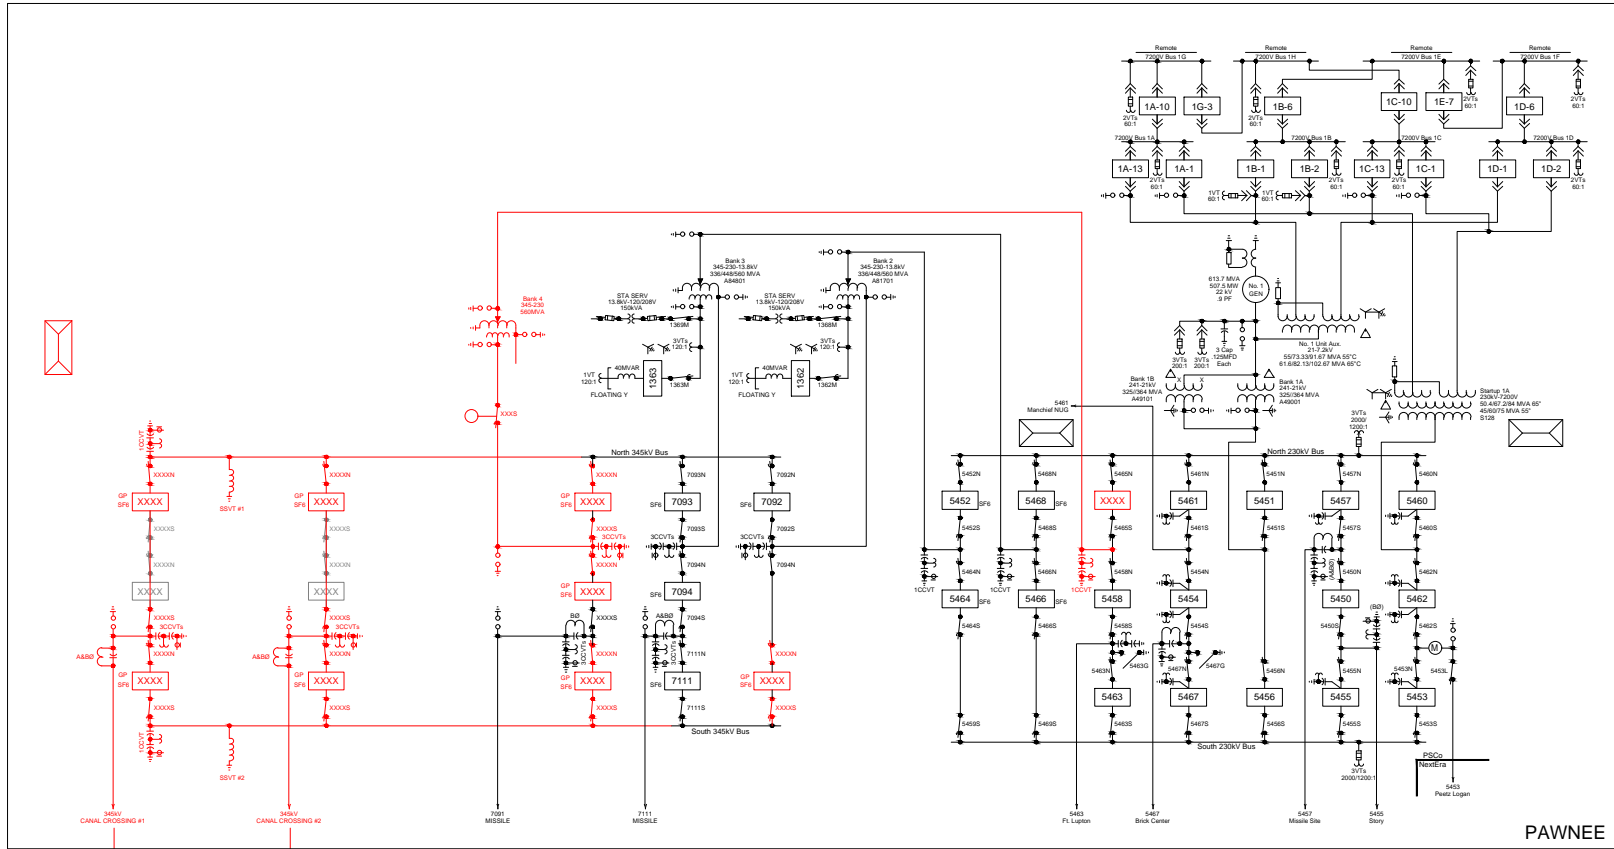

PAWNEE

PRELIMINARY  
NOT FOR CONSTRUCTION

ISSUED BY ENGINEERING DEPT FOR:		PRELIMINARY	
THIS MAP/DOCUMENT IS A TOOL TO ASSIST EMPLOYEES IN THE PERFORMANCE OF THEIR JOBS.YOUR PERSONAL SAFETY IS PROVIDED FOR BY USING SAFETY PRACTICES, PROCEDURES AND EQUIPMENT AS DESCRIBED IN THE SAFETY TRAINING PROGRAMS, MANUALS AND SPARS.			
INTERNAL INFORMATION: DO NOT COPY OR DISTRIBUTE WITHOUT EXPRESS WRITTEN CONSENT FROM XCEL ENERGY			
345KV ERP EXPANSION ONE PAGER		-	
OPTION 2			
		ONE PAGER - OPTION 2	SCALE NTS
		REV 1	2/24/2021 2:48:50 PM

REV	DATE	WBS 4	REVISION DESCRIPTION	REV	DATE	WBS 4	REVISION DESCRIPTION	REV	DATE	WBS 4	REVISION DESCRIPTION
0	2021/02/17	-	PRELIM - 345KV ERP EXPANSION ONE PAGER	0	2021/02/17	-	PRELIM - 345KV ERP EXPANSION ONE PAGER	0	2021/02/17	-	PRELIM - 345KV ERP EXPANSION ONE PAGER
1	2021/02/24	-	UPDATED STATION NAMES	1	2021/02/24	-	UPDATED STATION NAMES	1	2021/02/24	-	UPDATED STATION NAMES