

**PRELIMINARY
NOT FOR CONSTRUCTION**

ISSUED BY ENGINEERING DEPT FOR: **PRELIMINARY**
THIS MAP/DOCUMENT IS A TOOL TO ASSIST EMPLOYEES IN THE PERFORMANCE OF THEIR JOBS. YOUR PERSONAL SAFETY IS PROVIDED FOR BY USING SAFETY PRACTICES, PROCEDURES AND EQUIPMENT AS DESCRIBED IN THE SAFETY TRAINING PROGRAMS, MANUALS AND SPARS.
 INTERNAL INFORMATION: DO NOT COPY OR DISTRIBUTE WITHOUT EXPRESS WRITTEN CONSENT FROM XCEL ENERGY


**MAY VALLEY 345KV
 OPTION 2
 GENERAL ARRANGEMENT - 345KV YARD**

Xcel Energy MAY VALLEY - ERP EXPANSION - GA - OPT 2 SCALE 1"=70'-0" REV 1

REV	DATE	WBS 4	REVISION DESCRIPTION	REV	DATE	WBS 4	REVISION DESCRIPTION	REV	DATE	WBS 4	REVISION DESCRIPTION
0	20210122	-	PRELIMINARY - LAMAR WEST - 345KV ERP	1	20210224	-	PRELIMINARY-UPDATED STATION NAMES				

L:\MAY-001-001-8-20-23.DWG

2/24/2024 8:20:23 PM

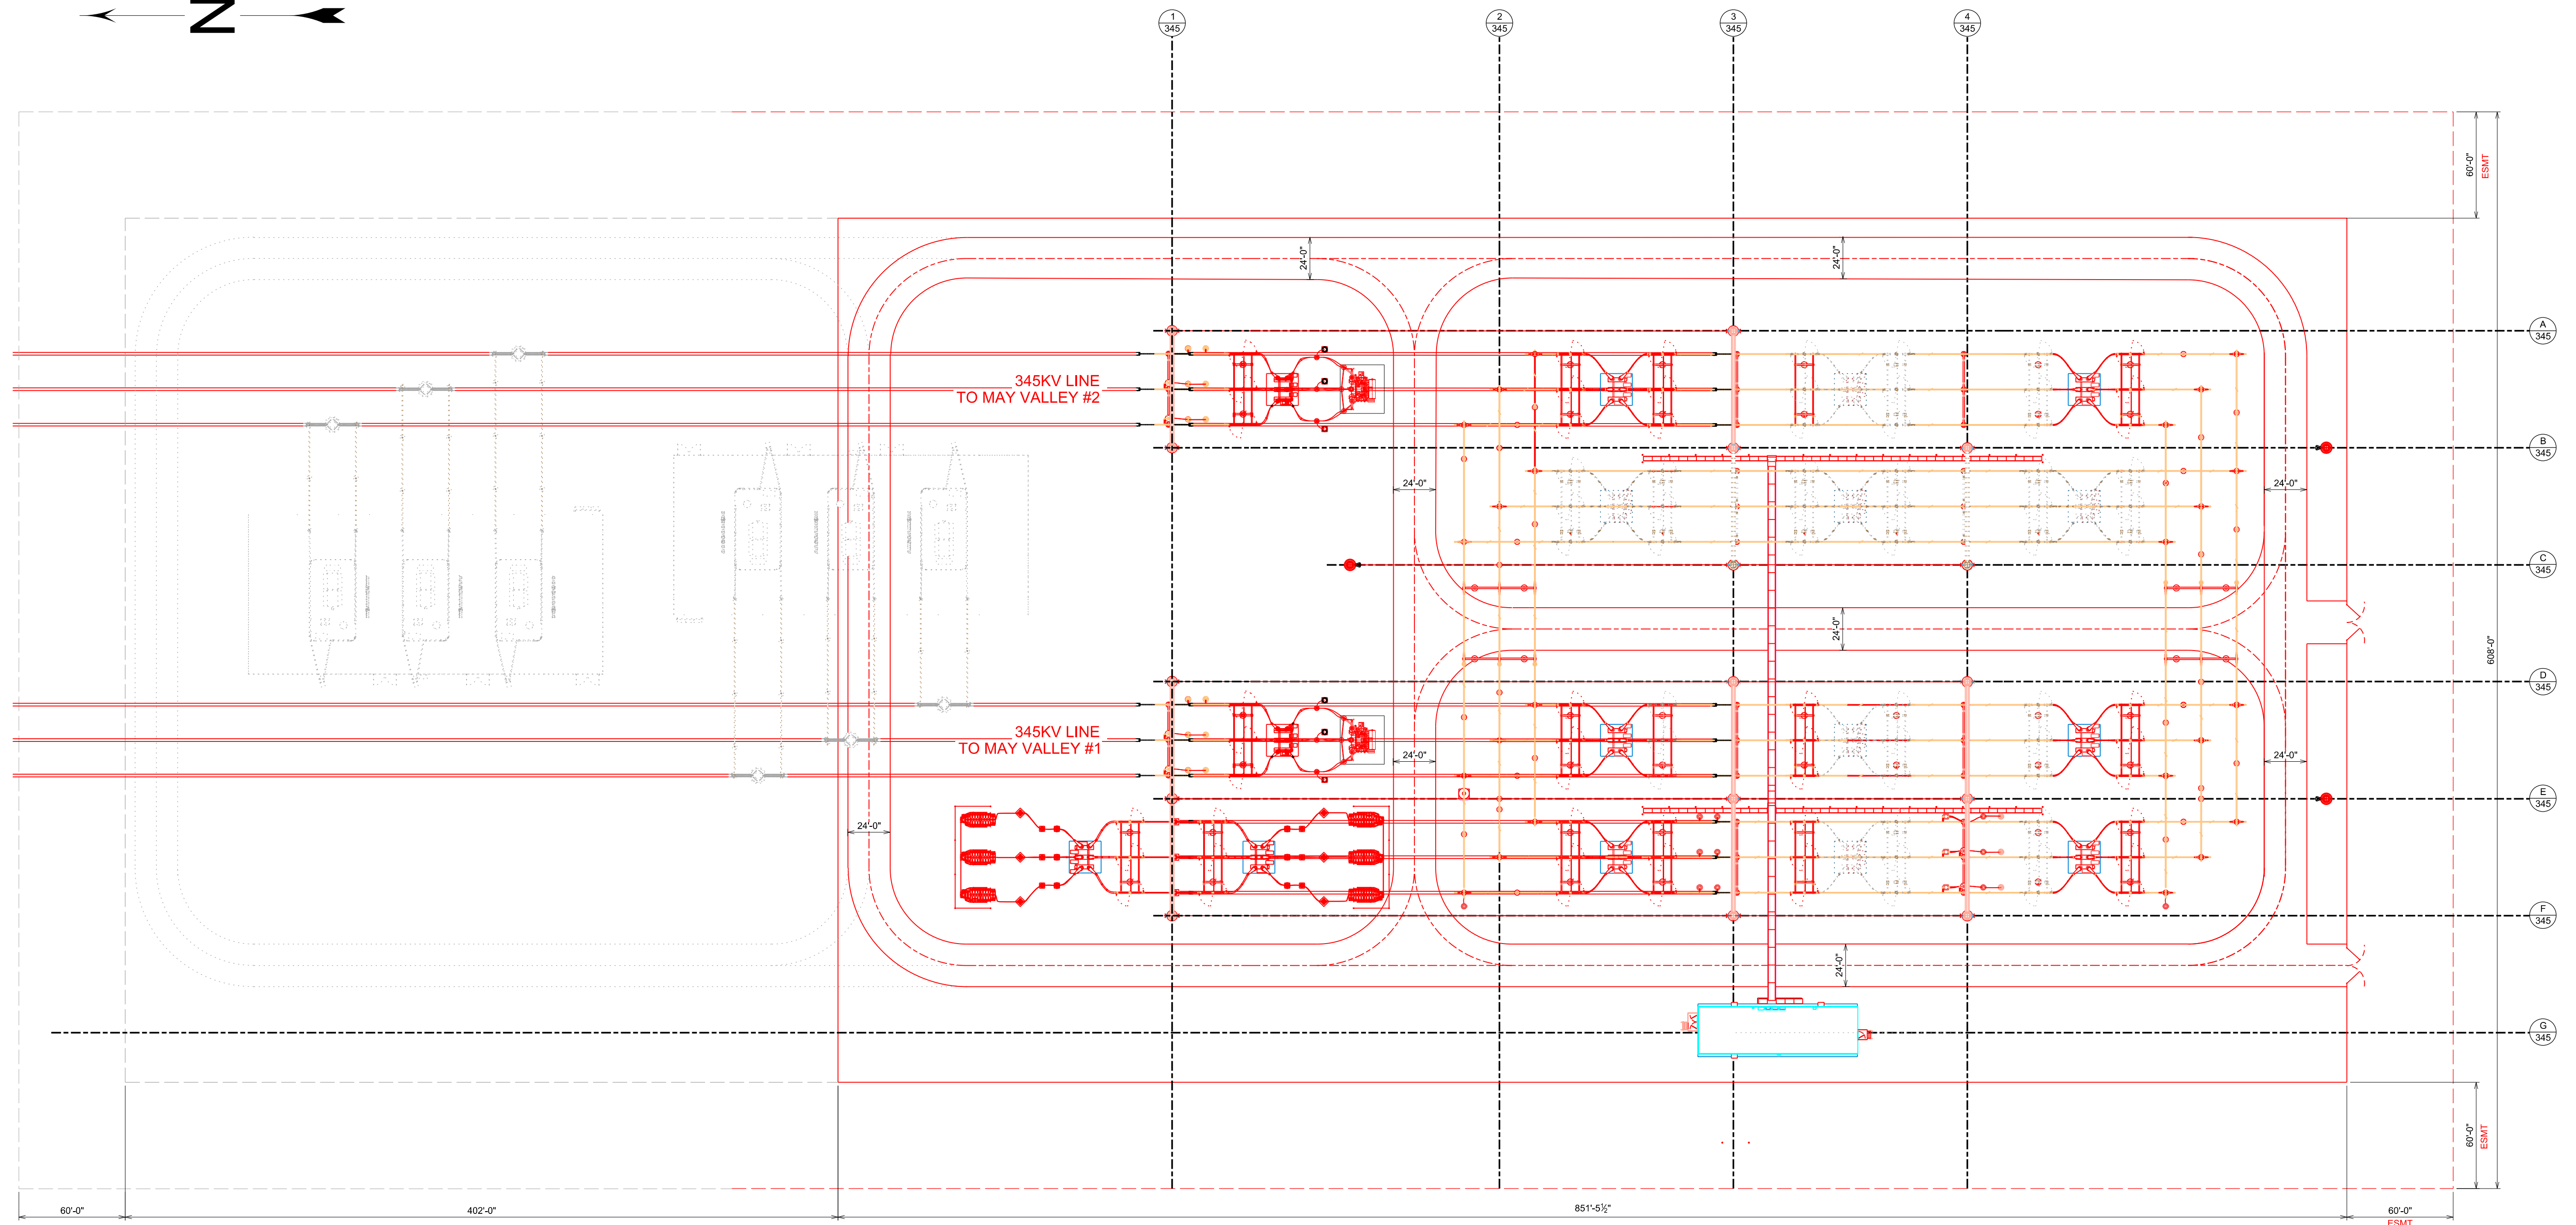

**PRELIMINARY
NOT FOR CONSTRUCTION**

ISSUED BY ENGINEERING DEPT FOR: **PRELIMINARY**
THIS MAP/DRAWING IS A TOOL TO ASSIST EMPLOYEES IN THE PERFORMANCE OF THEIR JOBS. YOUR PERSONAL SAFETY IS PROVIDED FOR BY USING SAFETY PRACTICES, PROCEDURES AND EQUIPMENT AS DESCRIBED IN THE SAFETY TRAINING PROGRAMS, MANUALS AND SPARS.
 INTERNAL INFORMATION: DO NOT COPY OR DISTRIBUTE WITHOUT EXPRESS WRITTEN CONSENT FROM XCEL ENERGY

**LONGHORN
 ULTIMATE ARRANGEMENT
 345KV PLAN**

Xcel Energy LONGHORN - ERP EXPANSION-GA SCALE 1"=50'-0" REV 1

REV	DATE	WBS 4	REVISION DESCRIPTION	REV	DATE	WBS 4	REVISION DESCRIPTION	REV	DATE	WBS 4	REVISION DESCRIPTION
0	20210122	-	PRELIMINARY - LAMAR SOUTH 235KV ERP	1	20210224	-	PRELIMINARY - UPDATED STATION NAMES				

LAMS-001.001.S01.DWG 2/24/2021 1:25:03 PM