

PRELIMINARY
NOT FOR CONSTRUCTION

ISSUED BY ENGINEERING DEPT FOR:


PRELIMINARY

THIS MAP/DOCUMENT IS A TOOL TO ASSIST EMPLOYEES IN THE PERFORMANCE OF THEIR JOBS.YOUR PERSONAL SAFETY IS PROVIDED FOR BY USING SAFETY PRACTICES, PROCEDURES AND EQUIPMENT AS DESCRIBED IN THE SAFETY TRAINING PROGRAMS, MANUALS AND SPARS.

INTERNAL INFORMATION: DO NOT COPY OR DISTRIBUTE WITHOUT EXPRESS WRITTEN CONSENT FROM XCEL ENERGY

FORT SAINT VRAIN 345KV


FSVR

FORT SAINT VRAIN -ERP EXPANSION-BOL

SCALE
NTS

REV
1

| REV | DATE | WBS 4 | REVISION DESCRIPTION | REV | DATE | WBS 4 | REVISION DESCRIPTION | REV | DATE | WBS 4 | REVISION DESCRIPTION |
|-----|------------|-------|----------------------------|-----|------------|-------|----------------------------|-----|------------|-------|----------------------------|
| 0 | 2021/01/22 | - | 345KV ERP EXPANSION PRELIM | 0 | 2021/01/22 | - | 345KV ERP EXPANSION PRELIM | 0 | 2021/01/22 | - | 345KV ERP EXPANSION PRELIM |
| 1 | 2021/02/24 | - | UPDATED STATION NAMES | 1 | 2021/02/24 | - | UPDATED STATION NAMES | 1 | 2021/02/24 | - | UPDATED STATION NAMES |

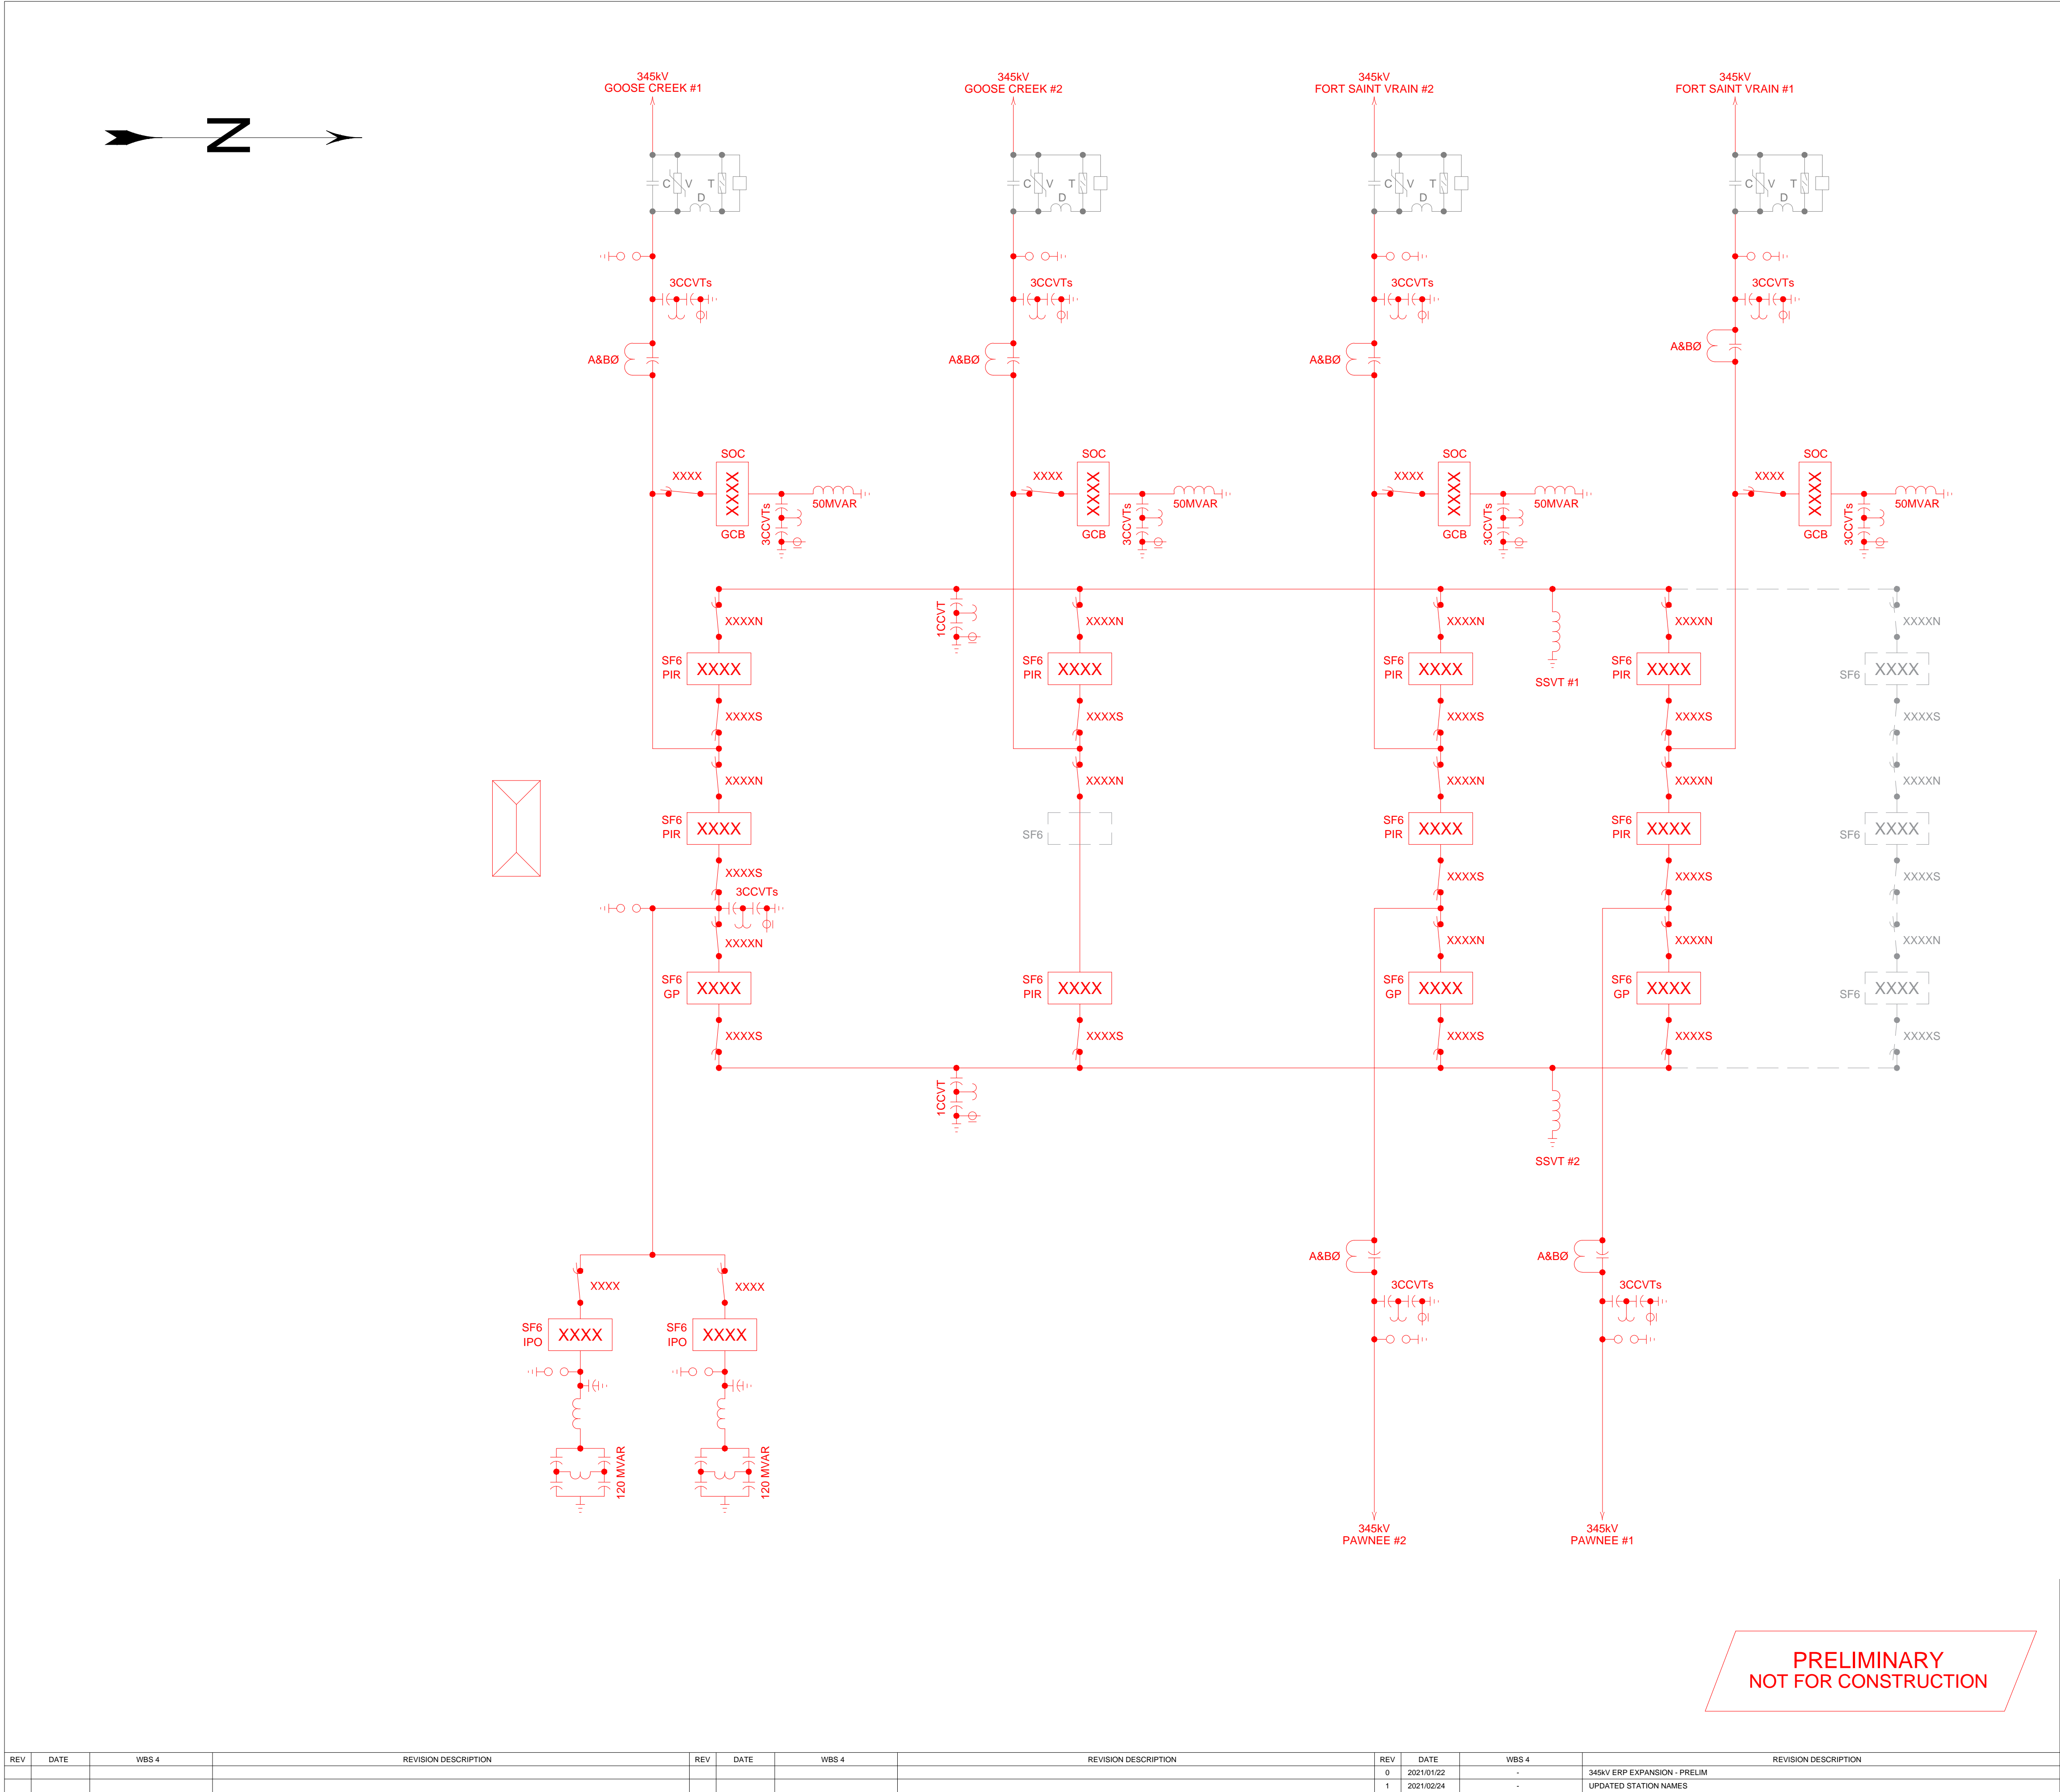

| REV | DATE | WBS 4 | REVISION DESCRIPTION | REV | DATE | WBS 4 | REVISION DESCRIPTION | REV | DATE | WBS 4 | REVISION DESCRIPTION |
|-----|------------|-------|------------------------------|-----|------------|-------|------------------------------|-----|------------|-------|------------------------------|
| 0 | 2021/01/22 | - | 345kV ERP EXPANSION - PRELIM | 0 | 2021/01/22 | - | 345kV ERP EXPANSION - PRELIM | 0 | 2021/01/22 | - | 345kV ERP EXPANSION - PRELIM |
| 1 | 2021/02/24 | - | UPDATED STATION NAMES | 1 | 2021/02/24 | - | UPDATED STATION NAMES | 1 | 2021/02/24 | - | UPDATED STATION NAMES |

ISSUED BY ENGINEERING DEPT FOR:

PRELIMINARY

THIS MAP/DOCUMENT IS A TOOL TO ASSIST EMPLOYEES IN THE PERFORMANCE OF THEIR JOBS.YOUR PERSONAL SAFETY IS PROVIDED FOR BY USING SAFETY PRACTICES, PROCEDURES AND EQUIPMENT AS DESCRIBED IN THE SAFETY TRAINING PROGRAMS, MANUALS AND SPARS.

INTERNAL INFORMATION: DO NOT COPY OR DISTRIBUTE WITHOUT EXPRESS WRITTEN CONSENT FROM XCEL ENERGY

CANAL CROSSING 345kV


CANAL CROSSING - ERP EXPANSION - BOL

SCALE


NTS

REV


1

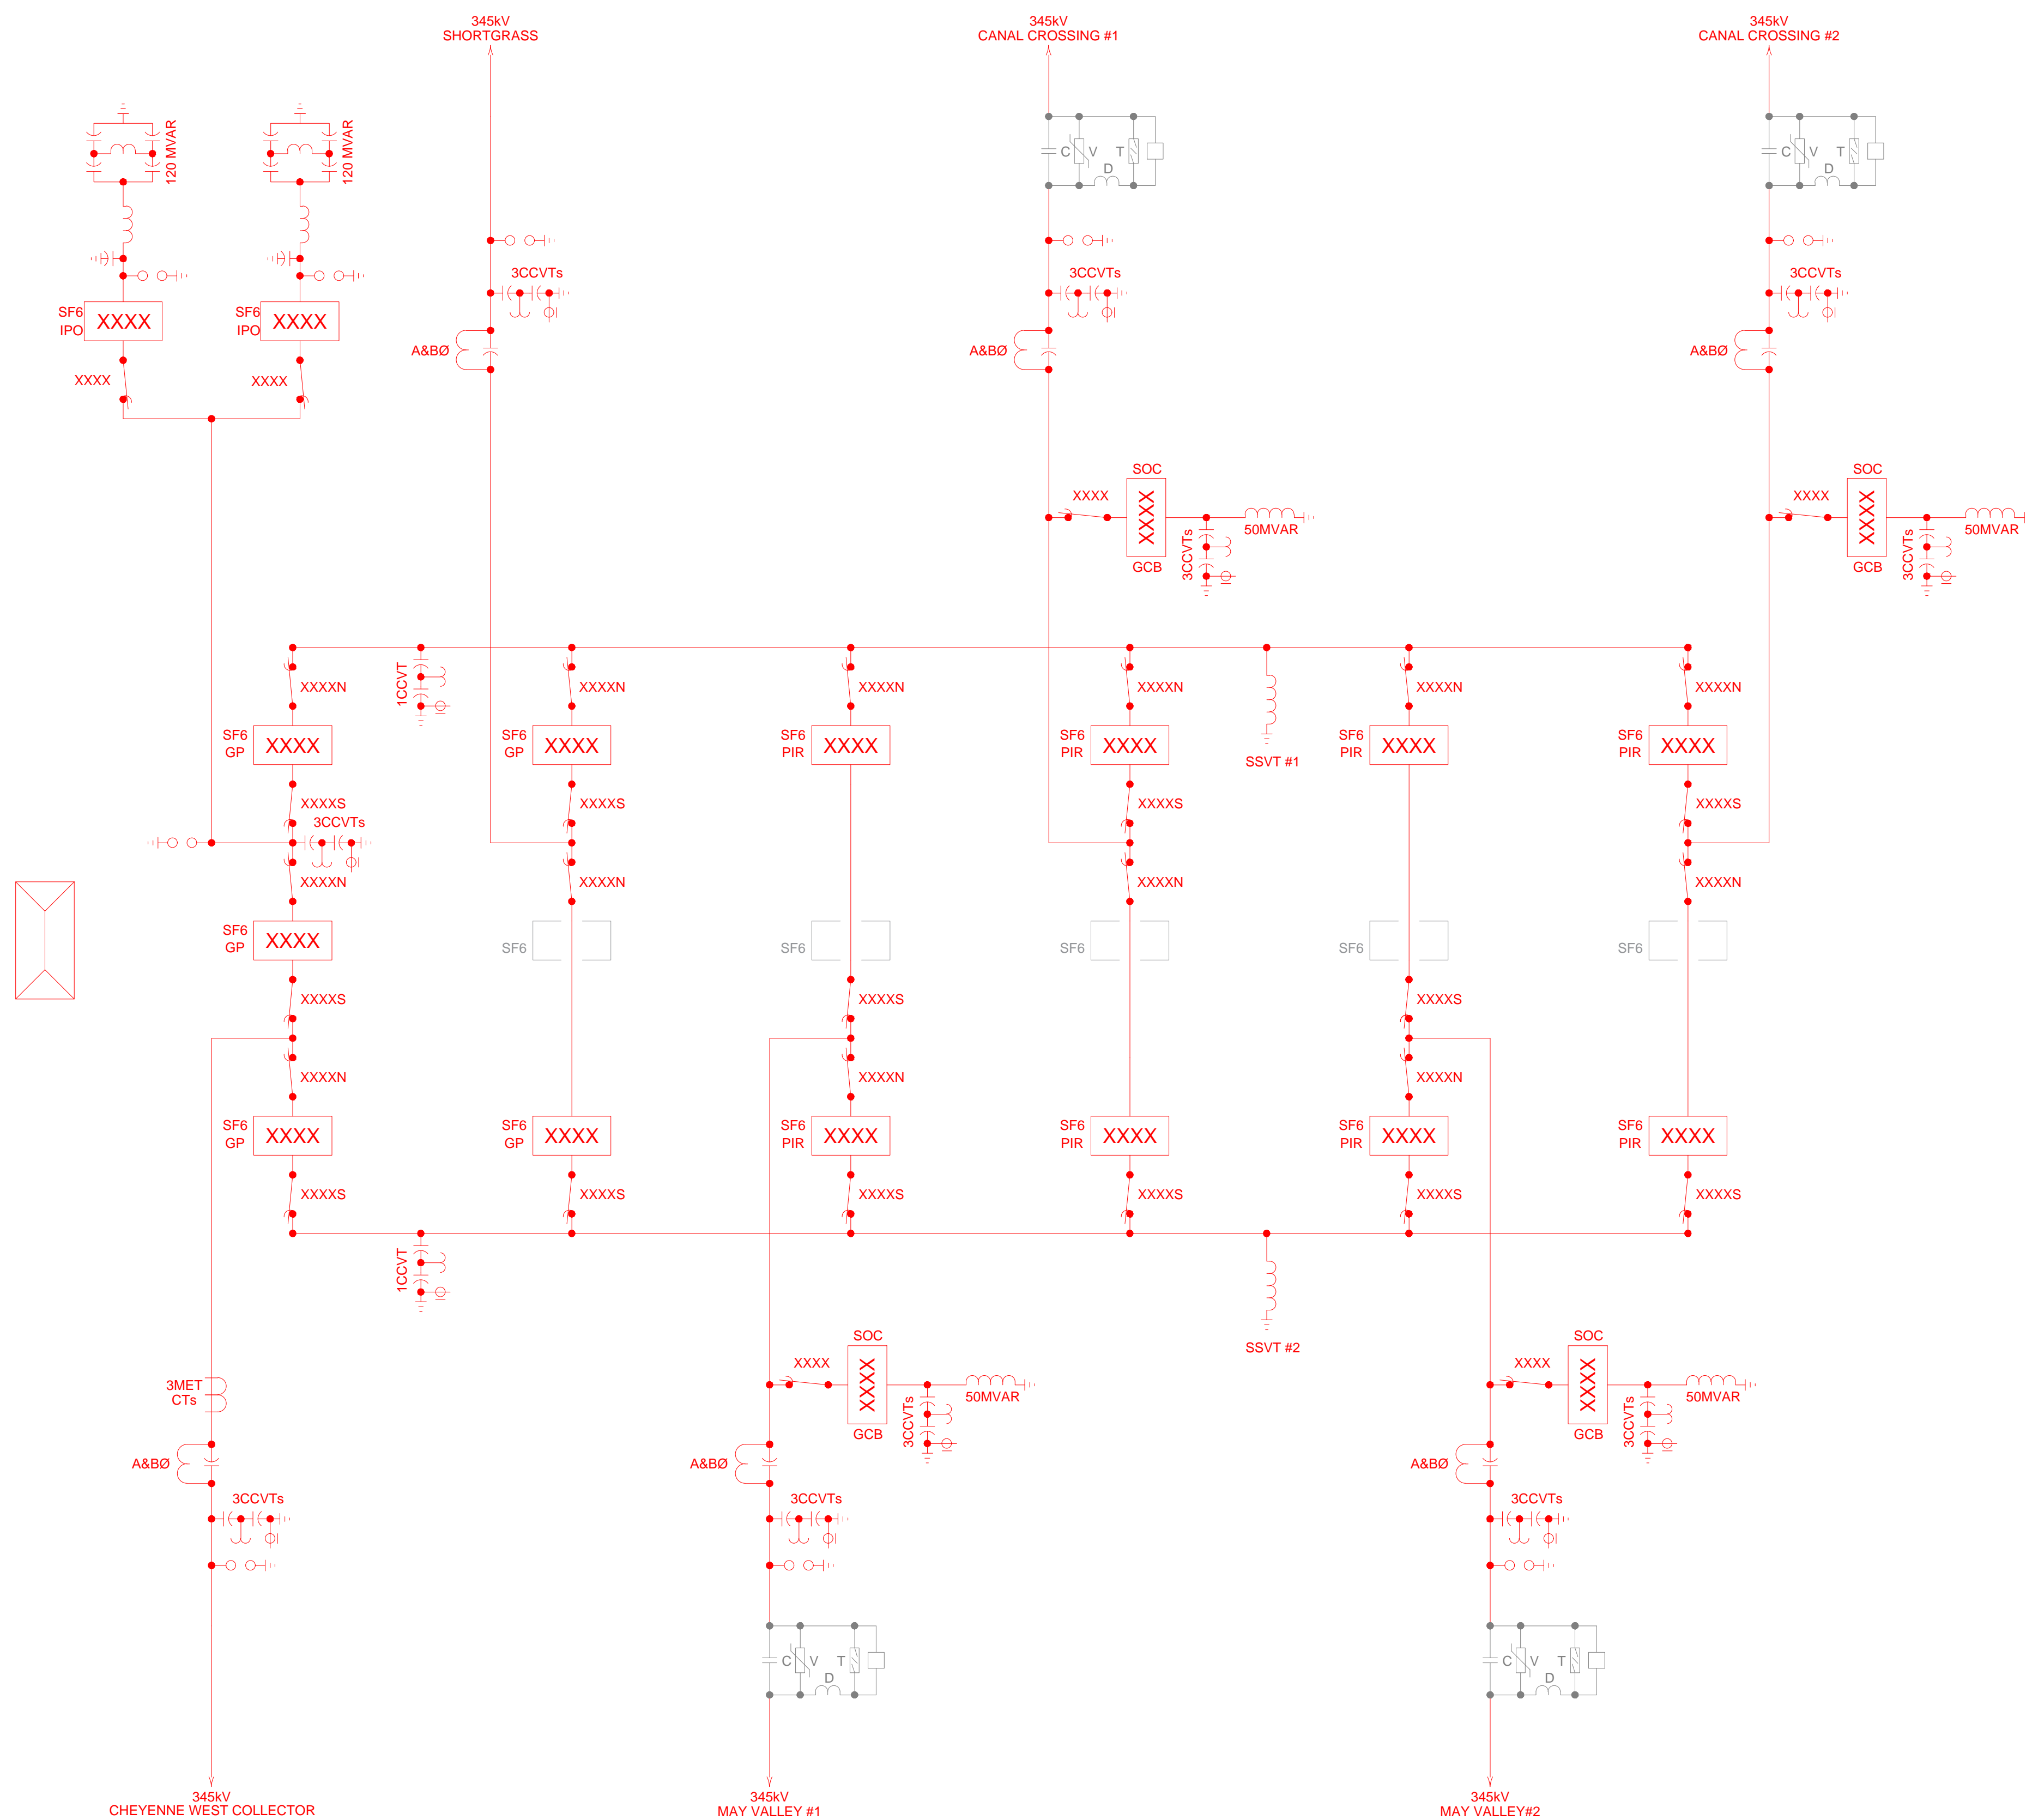


PRELIMINARY
NOT FOR CONSTRUCTION

 
| | | | |
|--|--|--------------------------------|--------------|
| ISSUED BY ENGINEERING DEPT FOR: | | PRELIMINARY | |
| THIS MAP/DOCUMENT IS A TOOL TO ASSIST EMPLOYEES IN THE PERFORMANCE OF THEIR JOBS.YOUR PERSONAL SAFETY IS PROVIDED FOR BY USING SAFETY PRACTICES, PROCEDURES AND EQUIPMENT AS DESCRIBED IN THE SAFETY TRAINING PROGRAMS, MANUALS AND SPARS. | | | |
| INTERNAL INFORMATION: DO NOT COPY OR DISTRIBUTE WITHOUT EXPRESS WRITTEN CONSENT FROM XCEL ENERGY | | | |
| GOOSE CREEK 345KV | | | |
|  | | GOOSE CREEK-ERP- EXPANSION-BOL | SCALE NTS |
| | | | REV 1 |

| REV | DATE | WBS 4 | REVISION DESCRIPTION | REV | DATE | WBS 4 | REVISION DESCRIPTION | REV | DATE | WBS 4 | REVISION DESCRIPTION |
|-----|------|-------|----------------------|-----|------|-------|----------------------|-----|------------|-------|----------------------------|
| | | | | | | | | 0 | 2021/01/22 | - | 345KV ERP EXPANSION PRELIM |
| | | | | | | | | 1 | 2021/02/24 | - | UPDATED STATION NAMES |

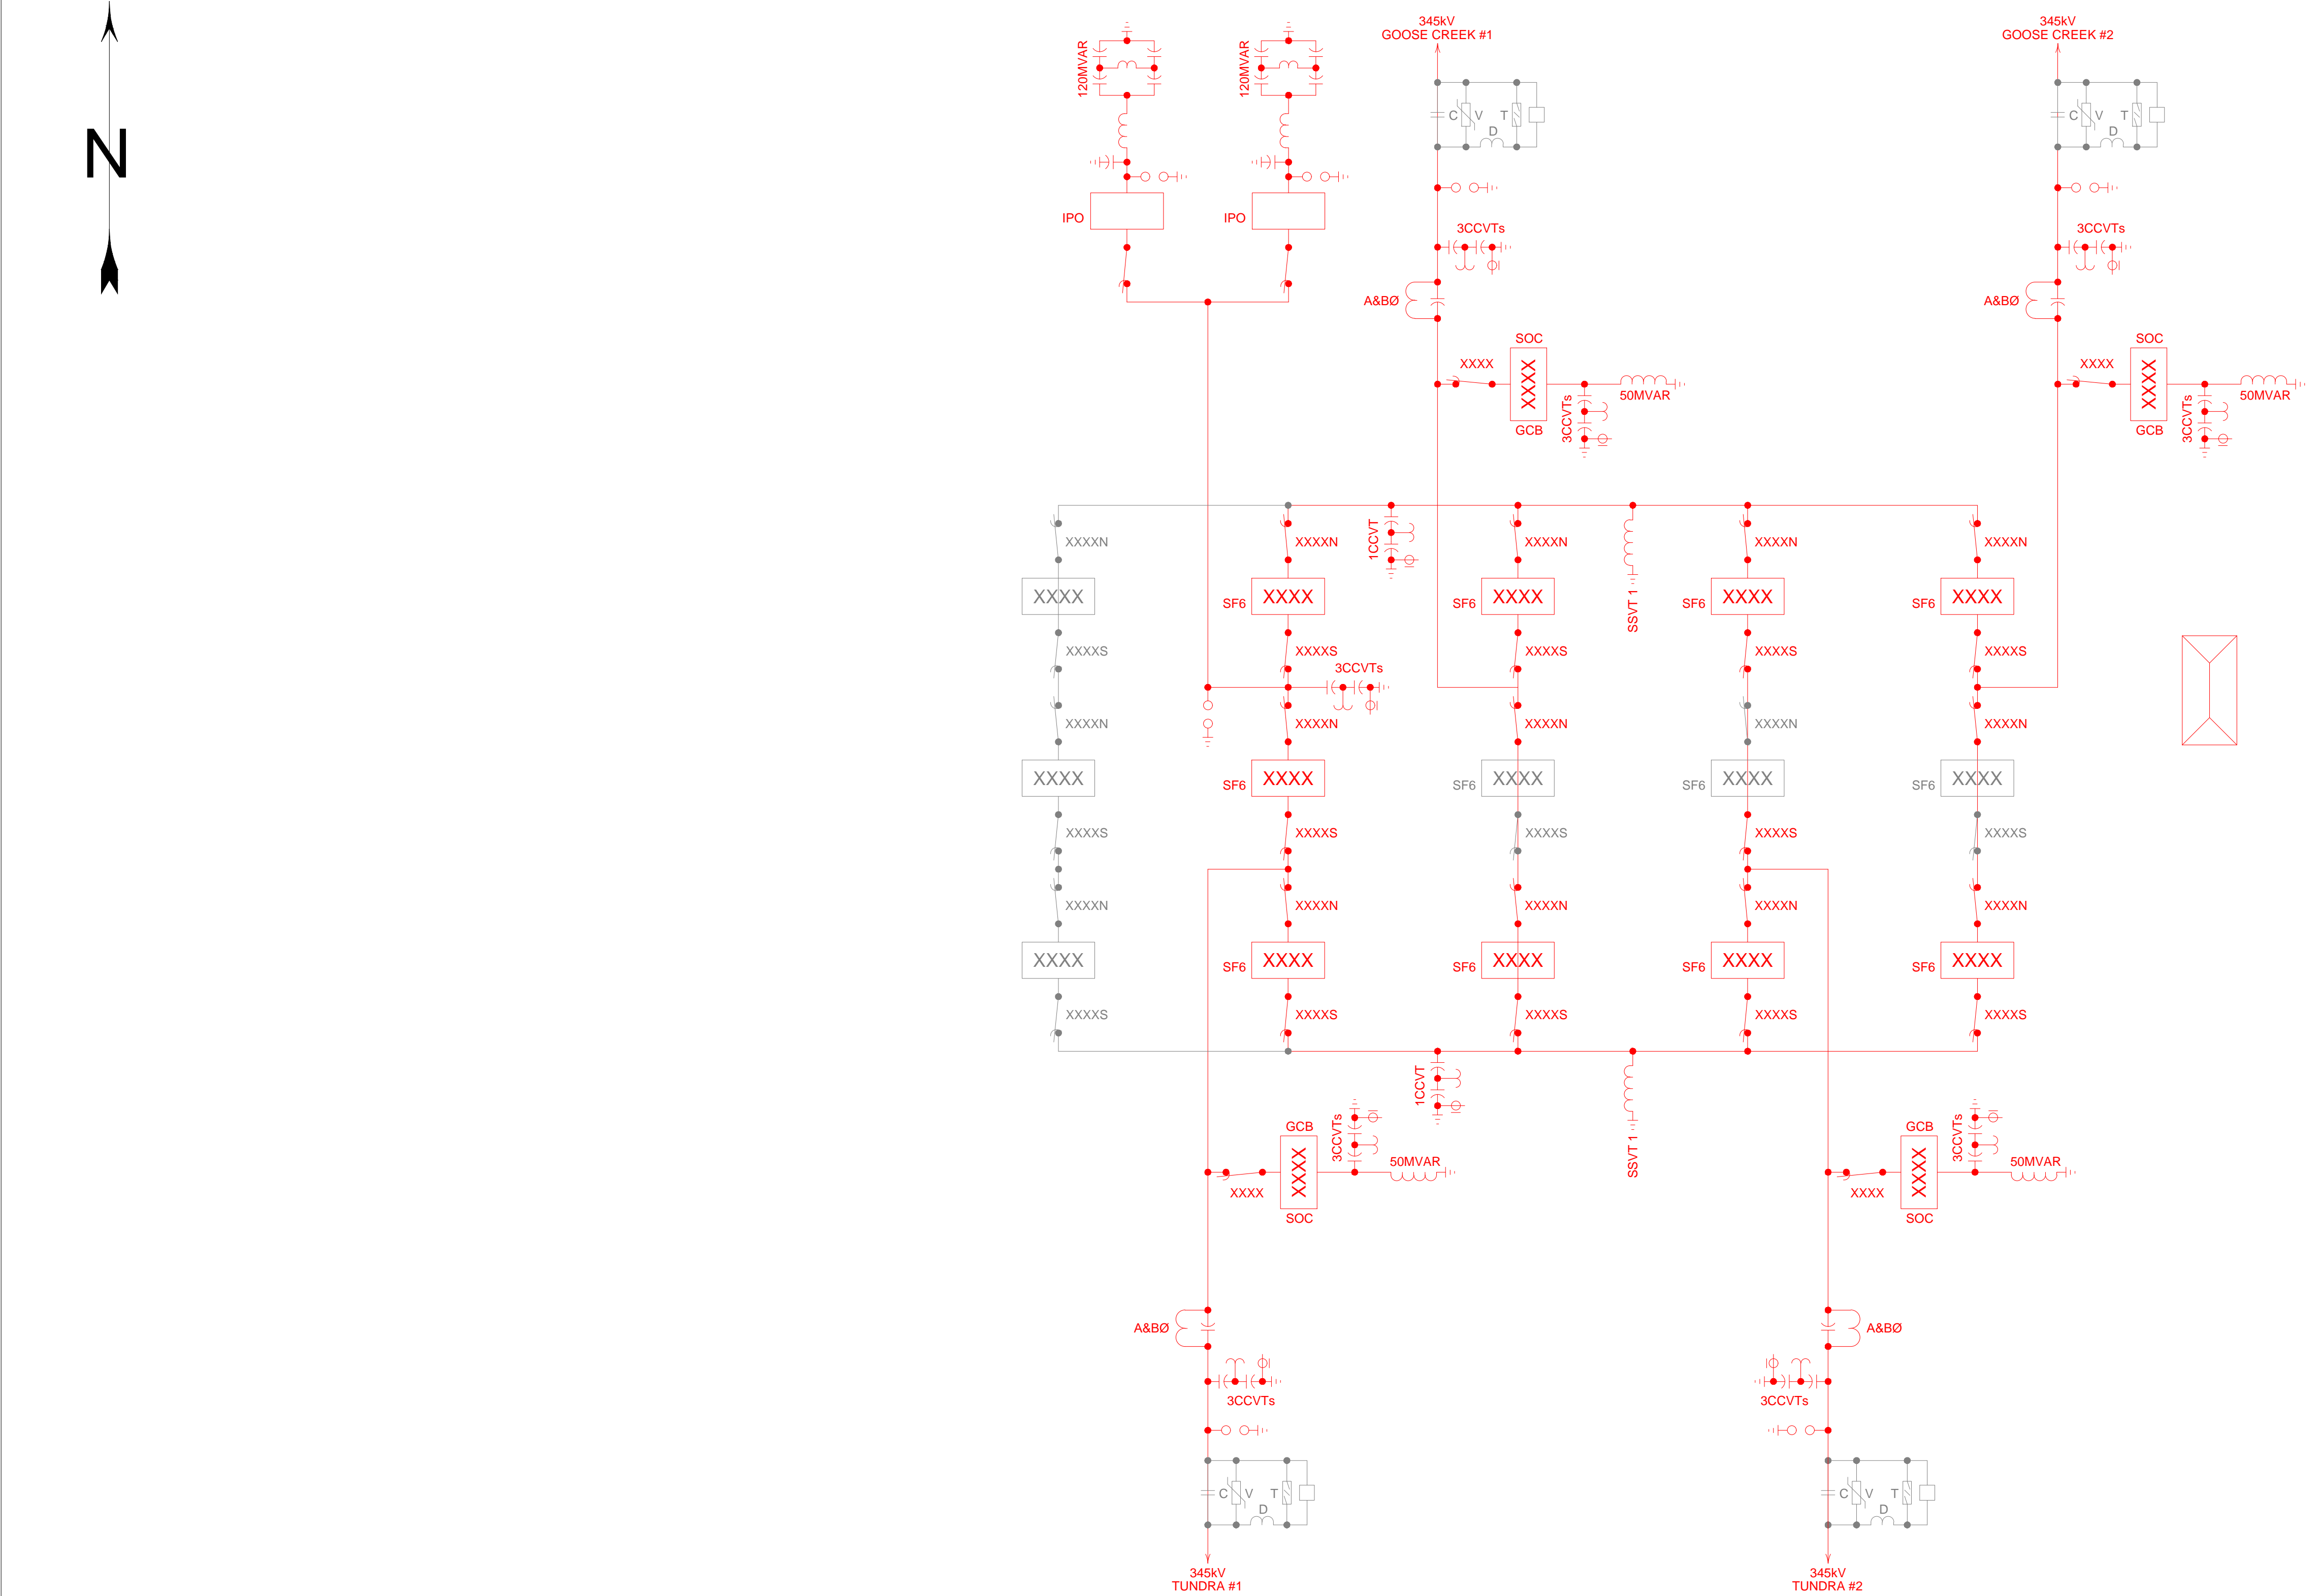

| REV | DATE | WBS 4 | REVISION DESCRIPTION | REV | DATE | WBS 4 | REVISION DESCRIPTION | REV | DATE | WBS 4 | REVISION DESCRIPTION |
|-----|------------|-------|----------------------------|-----|------------|-------|----------------------------|-----|------------|-------|----------------------------|
| 0 | 2021/01/22 | - | 345kV ERP EXPANSION-PRELIM | 0 | 2021/01/22 | - | 345kV ERP EXPANSION-PRELIM | 0 | 2021/01/22 | - | 345kV ERP EXPANSION-PRELIM |
| 1 | 2021/02/24 | - | UPDATED STATION NAMES | 1 | 2021/02/24 | - | UPDATED STATION NAMES | 1 | 2021/02/24 | - | UPDATED STATION NAMES |

| | | | |
|--|--|------------------------------|--------------|
| ISSUED BY ENGINEERING DEPT FOR: | | PRELIMINARY | |
| THIS MAP/DOCUMENT IS A TOOL TO ASSIST EMPLOYEES IN THE PERFORMANCE OF THEIR JOBS.YOUR PERSONAL SAFETY IS PROVIDED FOR BY USING SAFETY PRACTICES, PROCEDURES AND EQUIPMENT AS DESCRIBED IN THE SAFETY TRAINING PROGRAMS, MANUALS AND SPARS. | | | |
| INTERNAL INFORMATION: DO NOT COPY OR DISTRIBUTE WITHOUT EXPRESS WRITTEN CONSENT FROM XCEL ENERGY | | | |
| MAY VALLEY 345KV | | | |
|  | | MAY VALLEY-ERP EXPANSION-BOL | SCALE NTS |
| | | | REV 1 |

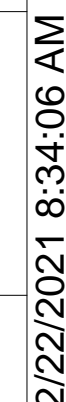

| | | | |
|--|--|-------------|--|
| ISSUED BY ENGINEERING DEPT FOR: | | PRELIMINARY | |
| THIS MAP/DOCUMENT IS A TOOL TO ASSIST EMPLOYEES IN THE PERFORMANCE OF THEIR JOBS.YOUR PERSONAL SAFETY IS PROVIDED FOR BY USING SAFETY PRACTICES, PROCEDURES AND EQUIPMENT AS DESCRIBED IN THE SAFETY TRAINING PROGRAMS, MANUALS AND SPARS. | | | |
| INTERNAL INFORMATION: DO NOT COPY OR DISTRIBUTE WITHOUT EXPRESS WRITTEN CONSENT FROM XCEL ENERGY | | | |
| TUNDRA 345kV | | TUND | |



2/24/2021 5:33:45 PM

| REV | DATE | WBS 4 | REVISION DESCRIPTION | REV | DATE | WBS 4 | REVISION DESCRIPTION | REV | DATE | WBS 4 | REVISION DESCRIPTION |
|-----|------|-------|----------------------|-----|------|-------|----------------------|-----|------------|-------|----------------------------|
| | | | | | | | | 0 | 2021/01/22 | - | 345KV ERP EXPANSION-PRELIM |
| | | | | | | | | 1 | 2021/02/24 | - | UPDATED STATION NAMES |