



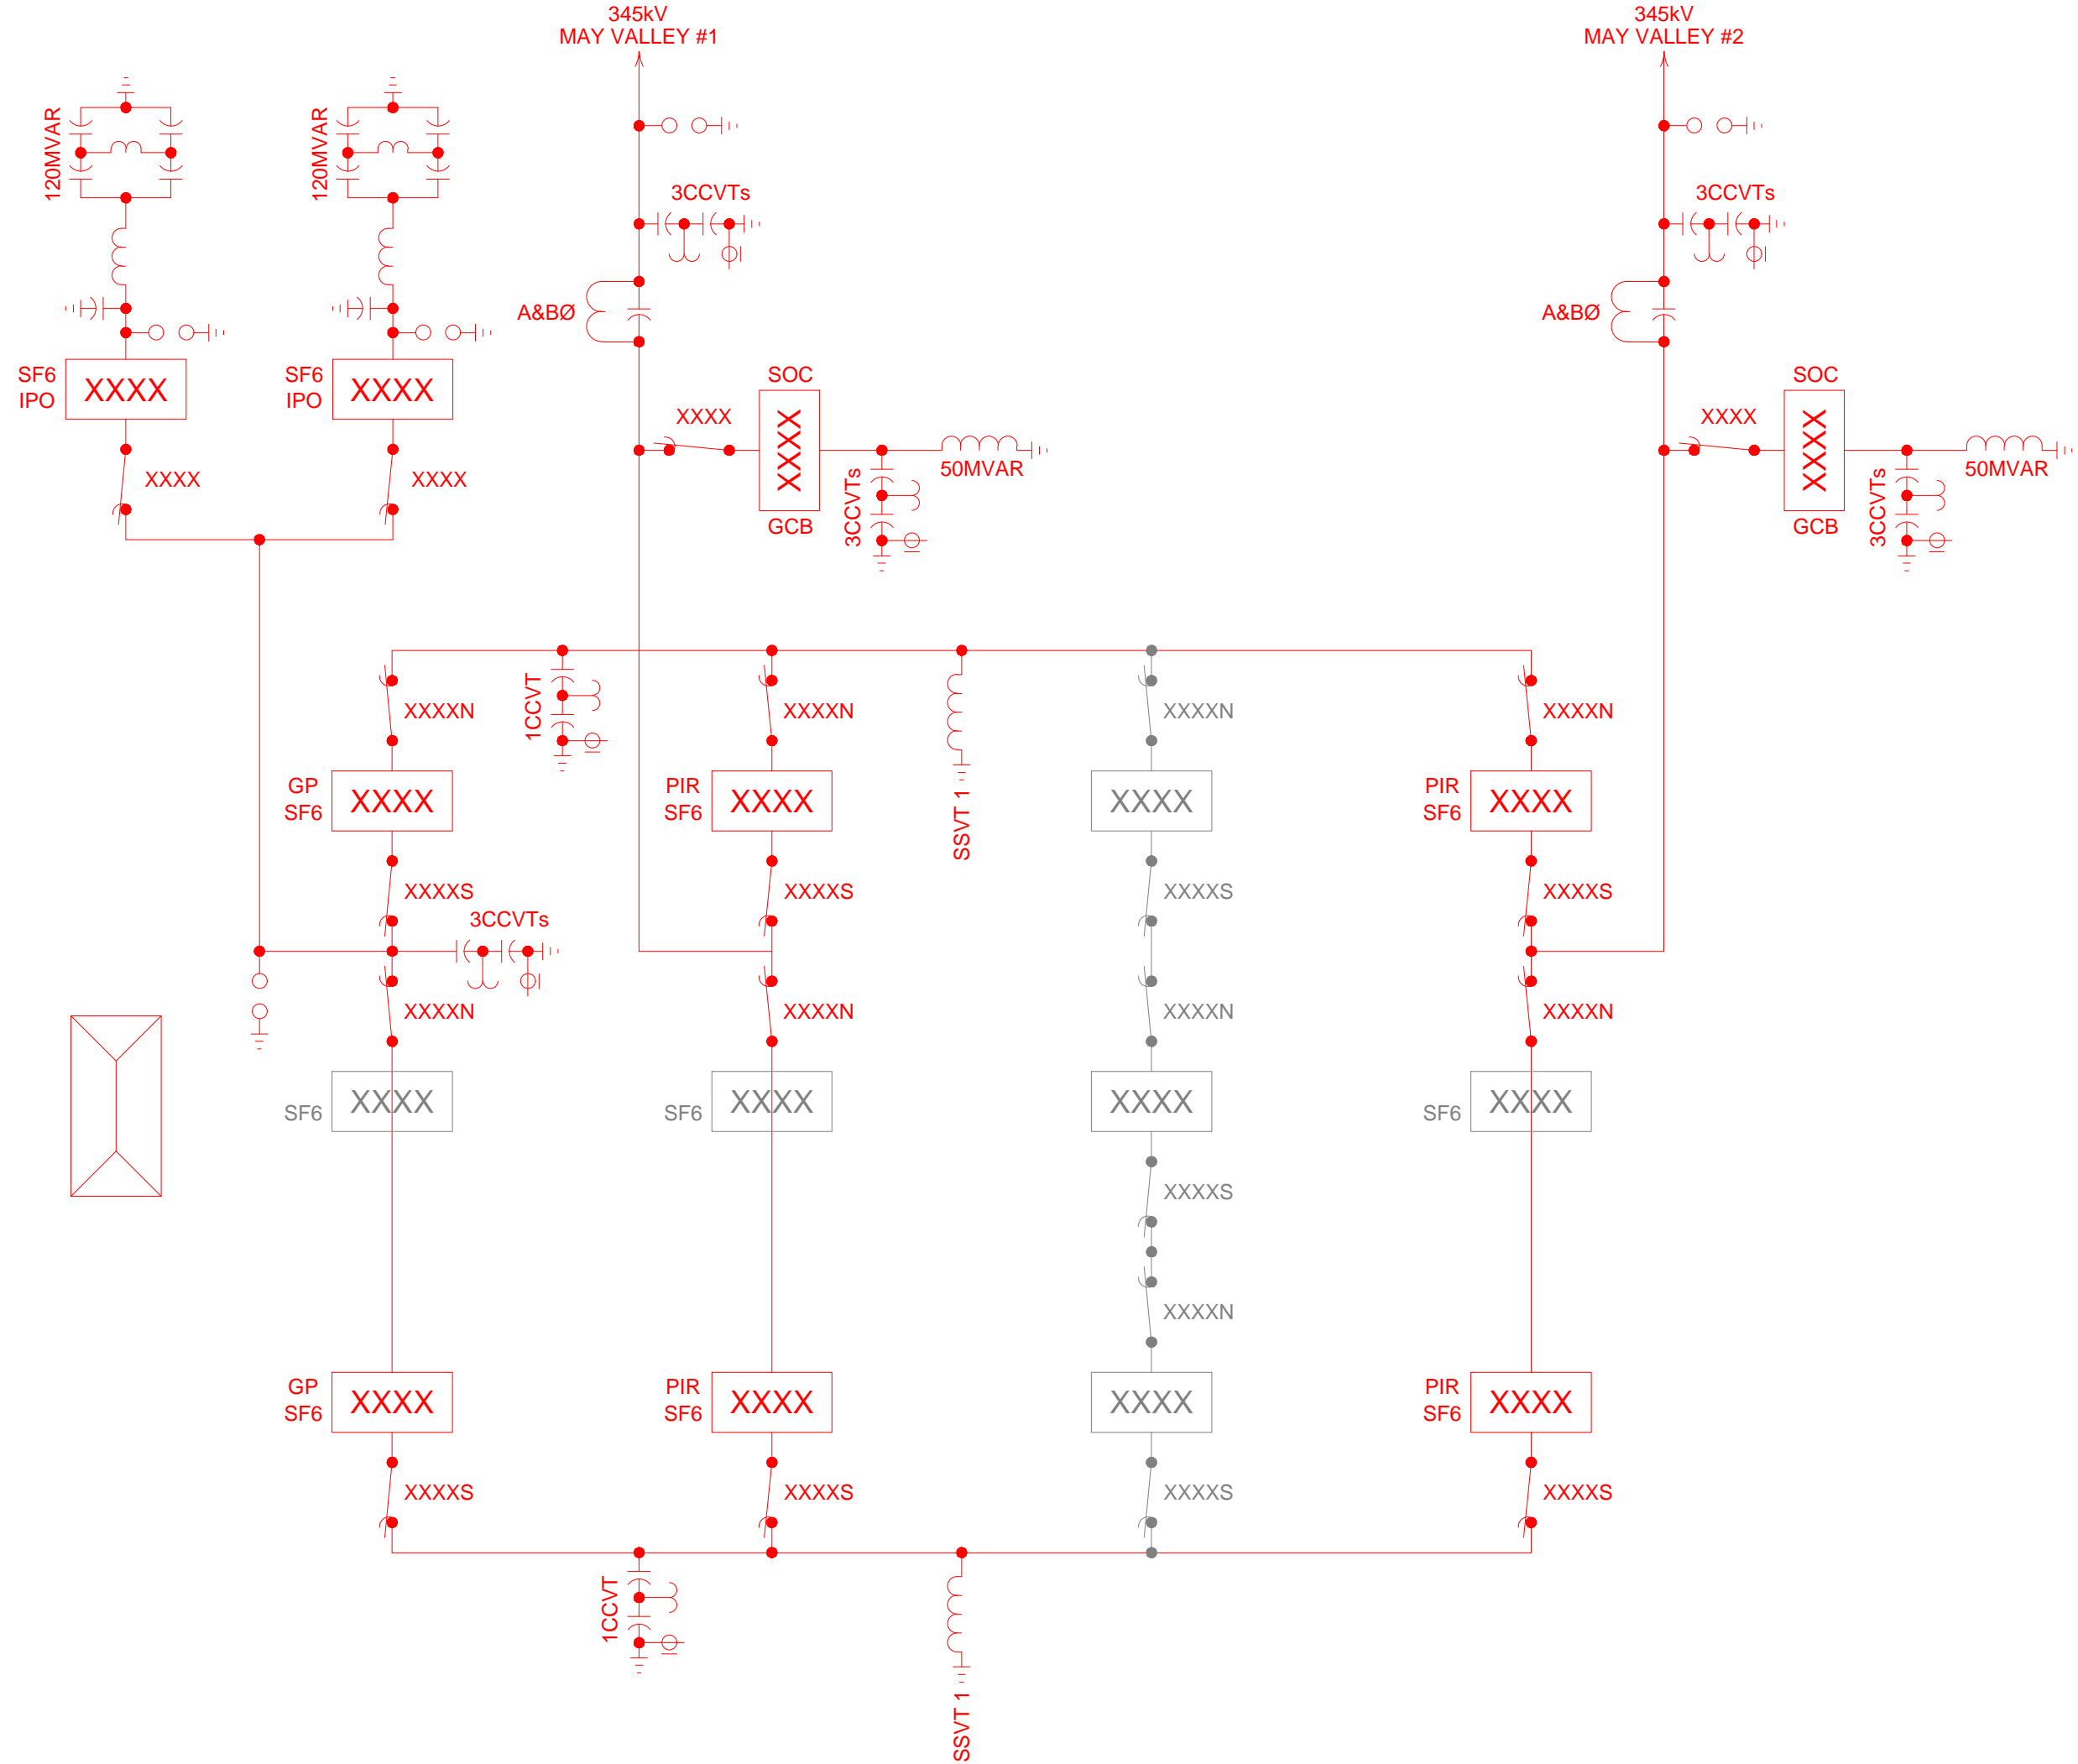
LAMAR WEST BOLD.DWG

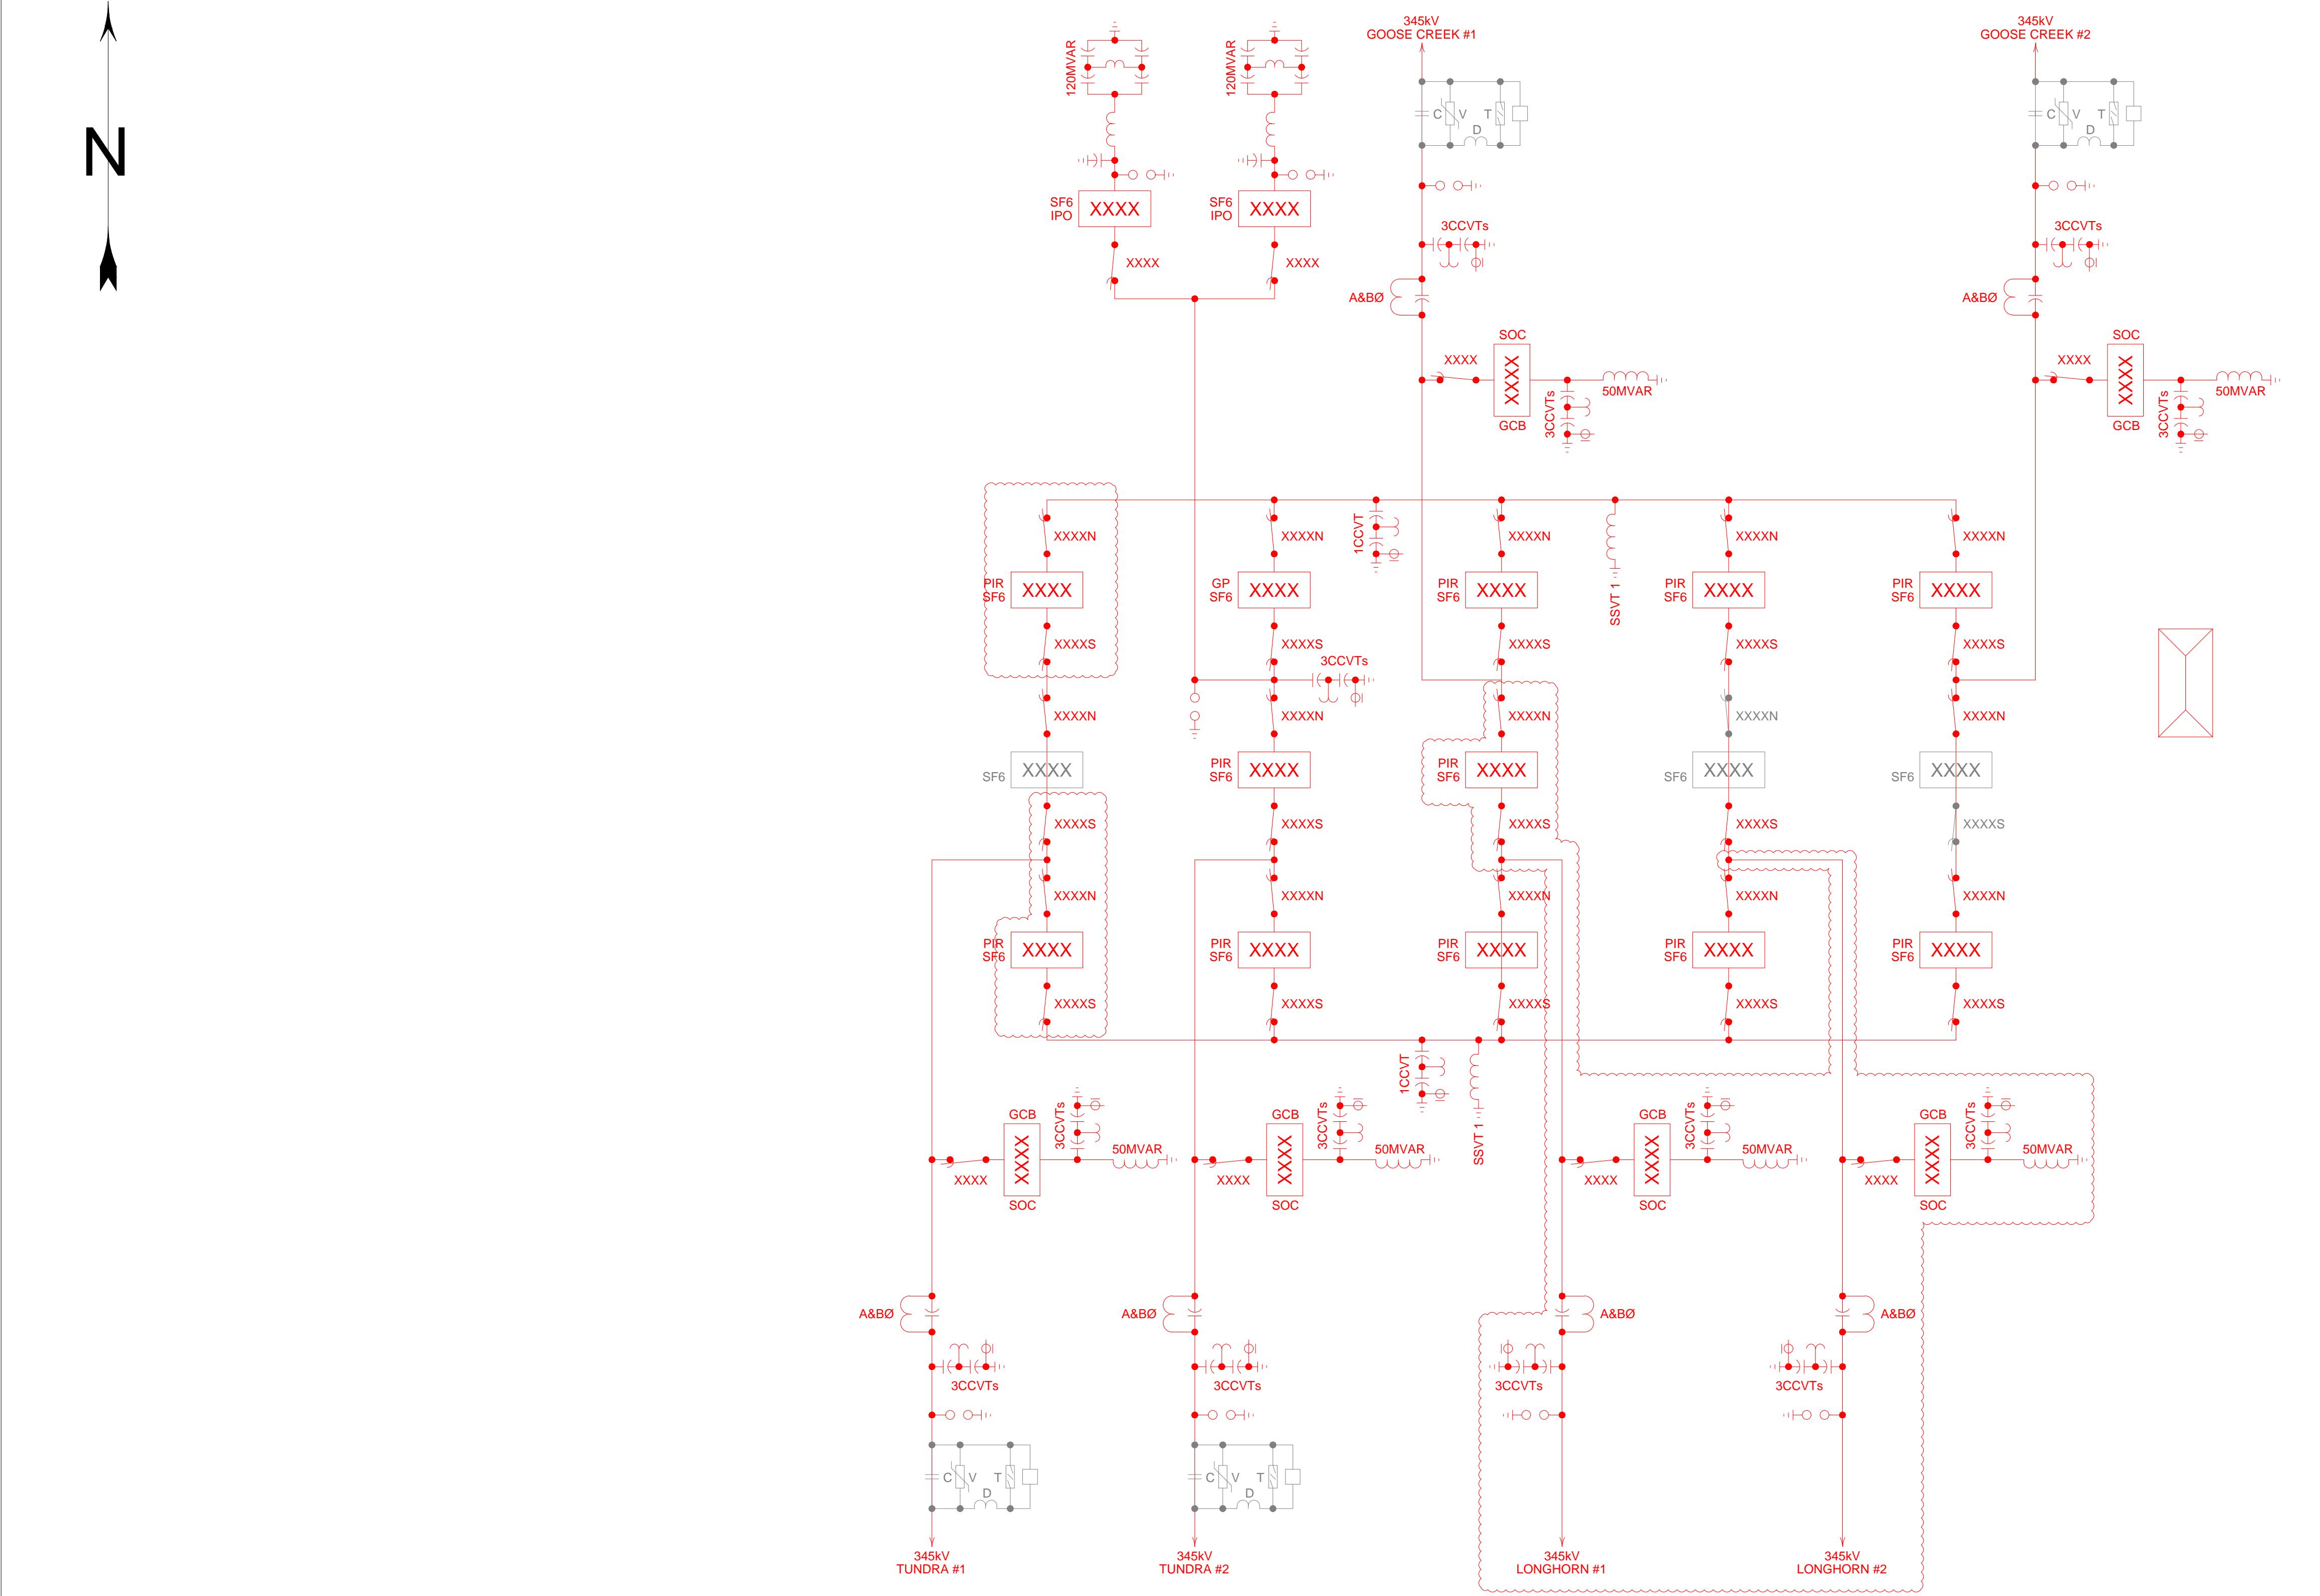

REV	DATE	WBS 4	REVISION DESCRIPTION	REV	DATE	WBS 4	REVISION DESCRIPTION	REV	DATE	WBS 4	REVISION DESCRIPTION
0	2021/02/03	-	PRELIM - LAMAR WEST 345kV ERP EXPANSION	0	2021/02/03	-	PRELIM - LAMAR WEST 345kV ERP EXPANSION	0	2021/02/03	-	PRELIM - LAMAR WEST 345kV ERP EXPANSION
1	2021/02/24	-	PRELIM - UPDATED STATION NAMES	1	2021/02/24	-	PRELIM - UPDATED STATION NAMES	1	2021/02/24	-	PRELIM - UPDATED STATION NAMES


ISSUED BY ENGINEERING DEPT FOR:		PRELIMINARY	
THIS MAP/DRAWING IS A TOOL TO ASSIST EMPLOYEES IN THE PERFORMANCE OF THEIR JOBS. YOUR PERSONAL SAFETY IS PROVIDED FOR BY USING SAFETY PRACTICES, PROCEDURES AND EQUIPMENT AS DESCRIBED IN THE SAFETY TRAINING PROGRAMS, MANUALS AND SPARS.			
INTERNAL INFORMATION: DO NOT COPY OR DISTRIBUTE WITHOUT EXPRESS WRITTEN CONSENT FROM XCEL ENERGY			
MAY VALLEY 345KV OPTION 2			
		MAY VALLEY OPTION 2-ERP EXPANSION-BOL	SCALE NTS
			REV 1

2/24/2021 8:58:55 AM



PRELIMINARY
NOT FOR CONSTRUCTION

REV	DATE	WBS 4	REVISION DESCRIPTION	REV	DATE	WBS 4	REVISION DESCRIPTION	REV	DATE	WBS 4	REVISION DESCRIPTION
0	2021/02/03	-	PRELIM - LAMAR SOUTH - 345kV ERP EXPANSION	0	2021/02/03	-	PRELIM - LAMAR SOUTH - 345kV ERP EXPANSION	0	2021/02/03	-	PRELIM - LAMAR SOUTH - 345kV ERP EXPANSION
1	2021/02/24	-	PRELIM - UPDATED STATION NAMES	1	2021/02/24	-	PRELIM - UPDATED STATION NAMES	1	2021/02/24	-	PRELIM - UPDATED STATION NAMES

ISSUED BY ENGINEERING DEPT FOR:		PRELIMINARY	
THIS MAP/DOCUMENT IS A TOOL TO ASSIST EMPLOYEES IN THE PERFORMANCE OF THEIR JOBS. YOUR PERSONAL SAFETY IS PROVIDED FOR BY USING SAFETY PRACTICES, PROCEDURES AND EQUIPMENT AS DESCRIBED IN THE SAFETY TRAINING PROGRAMS, MANUALS AND SPARS.			
INTERNAL INFORMATION: DO NOT COPY OR DISTRIBUTE WITHOUT EXPRESS WRITTEN CONSENT FROM XCEL ENERGY			
LONGHORN 345KV			
		LONGHORN-ERP EXPANSION-BOL	SCALE NTS
			REV 1